


**INT. PARTITION - TYPE ONE**

SCALE: 1 1/2" = 1'-0"  
 LOCATION: INTERIOR PARTITIONS / TENANT SEPARATION WALL  
 FIRE RATING: ONE-HOUR  
 U.L. DESIGN # U305


**GENERAL NOTES:**

1. PROVIDE BLOCKING IN WALLS FOR ATTACHMENT OF COUNTERTOPS, WALL CABINETS, GRAB BARS & OTHER ITEMS REQUIRING SECURE ANCHORAGE.
2. FIELD MEASURE ALL WALLS FOR ACTUAL DIMENSIONS PRIOR TO FABRICATION OF CABINETS, COUNTERTOPS, BUILT-IN MILLWORK, ETC.
3. DIMENSIONS SHOWN ARE FACE-TO-FACE OF STUDS.

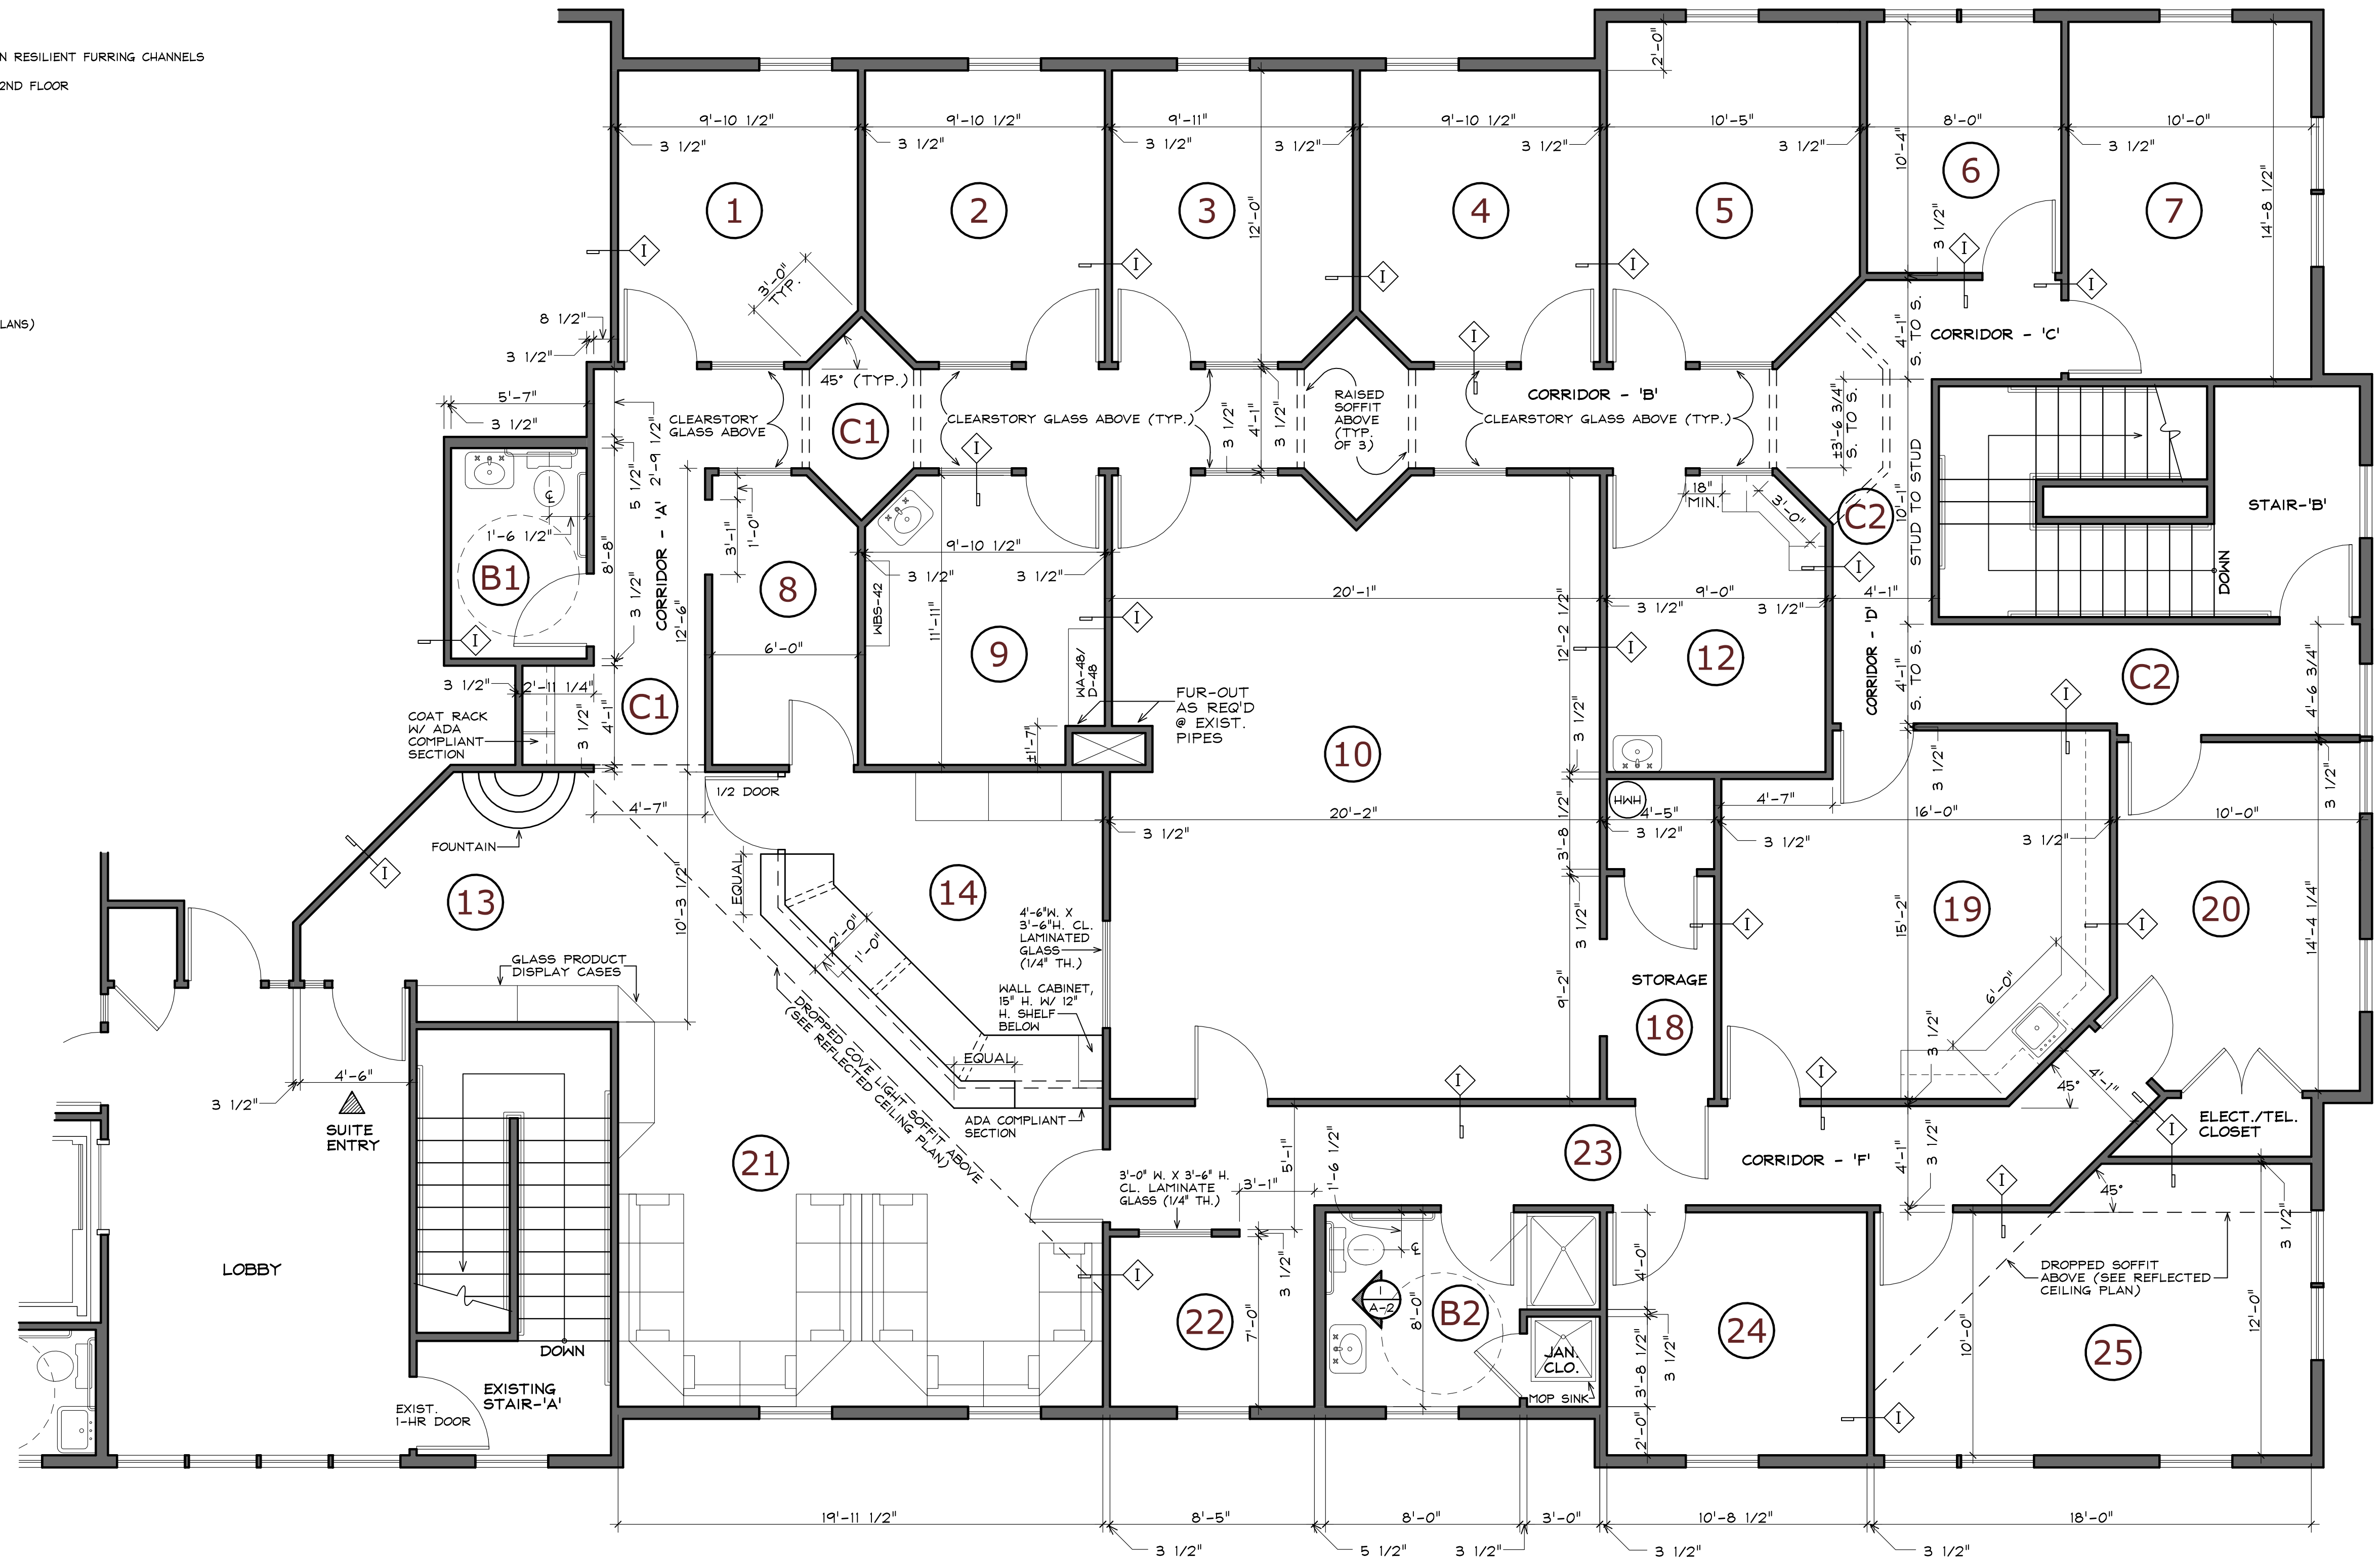

**PARTIAL SECOND FLOOR PLAN**

SCALE: 1/4" = 1'-0"

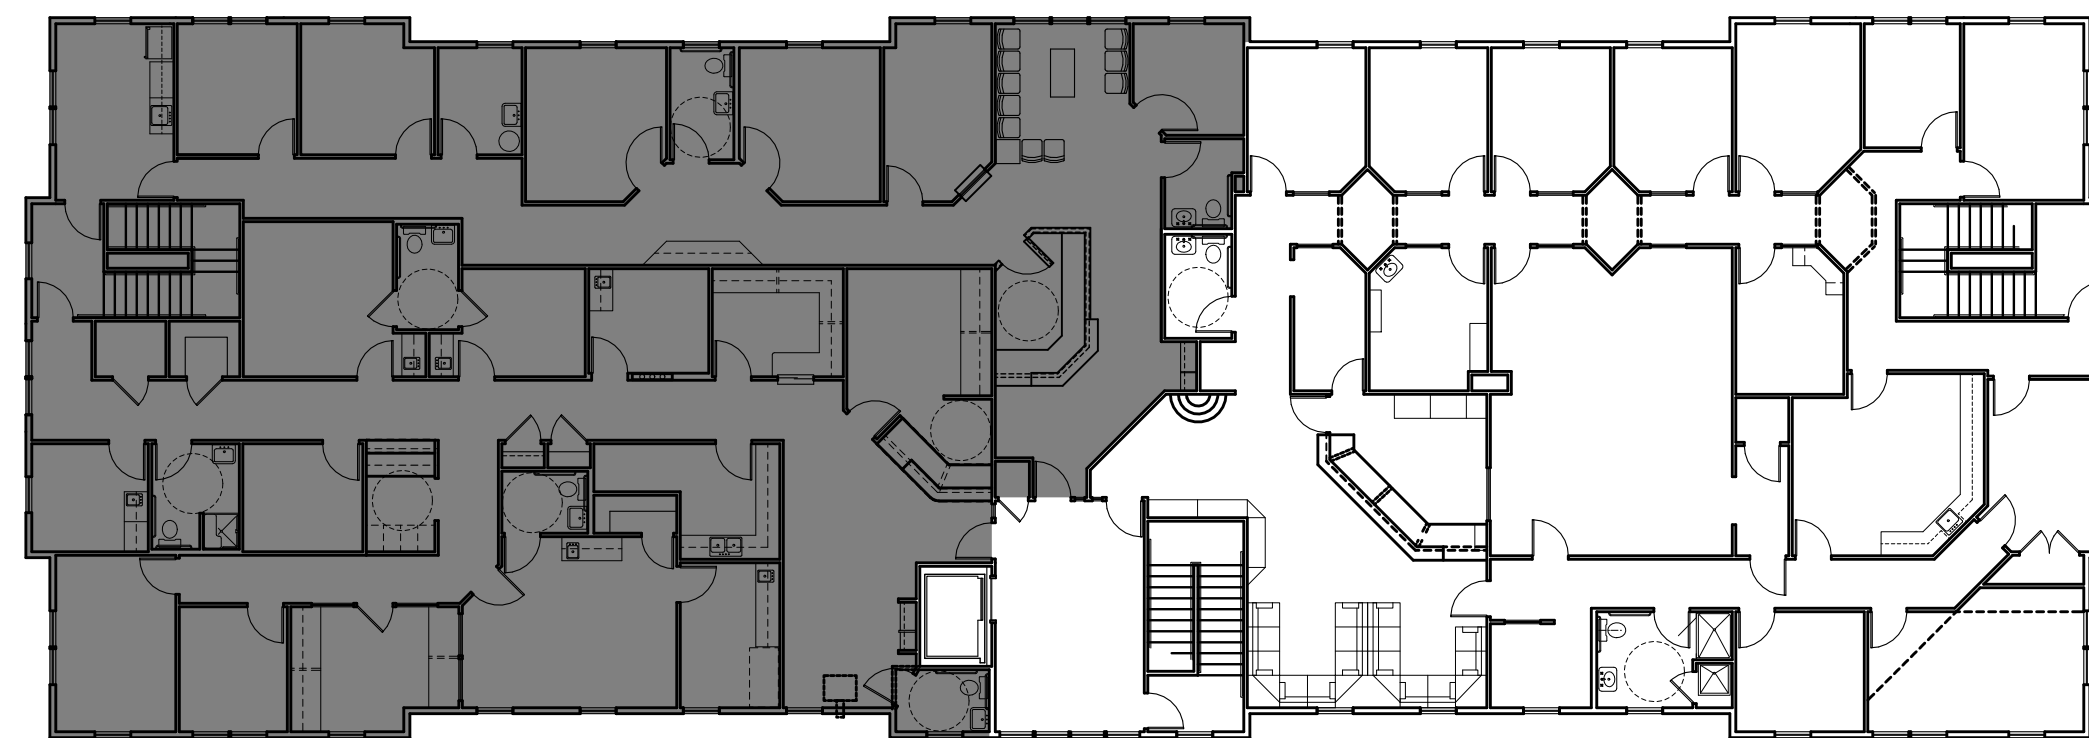

**SECOND FLOOR KEY PLAN**

SCALE: NONE

DATE:

REVISIONS:

**PARTIAL SECOND FLOOR PLAN**

**364 DORSET STREET**  
**COMMERCIAL BUILDING**

SOUTH BURLINGTON, VERMONT

550 Hinesburg Road  
 Suite 101  
 South Burlington, VT 05403  
 802.883.0222  
 rabideau-architects.com



SHEET NUMBER

**A122**

DATE: 12/03/2012