


96'-8" APPROX.

48'-10" APPROX.

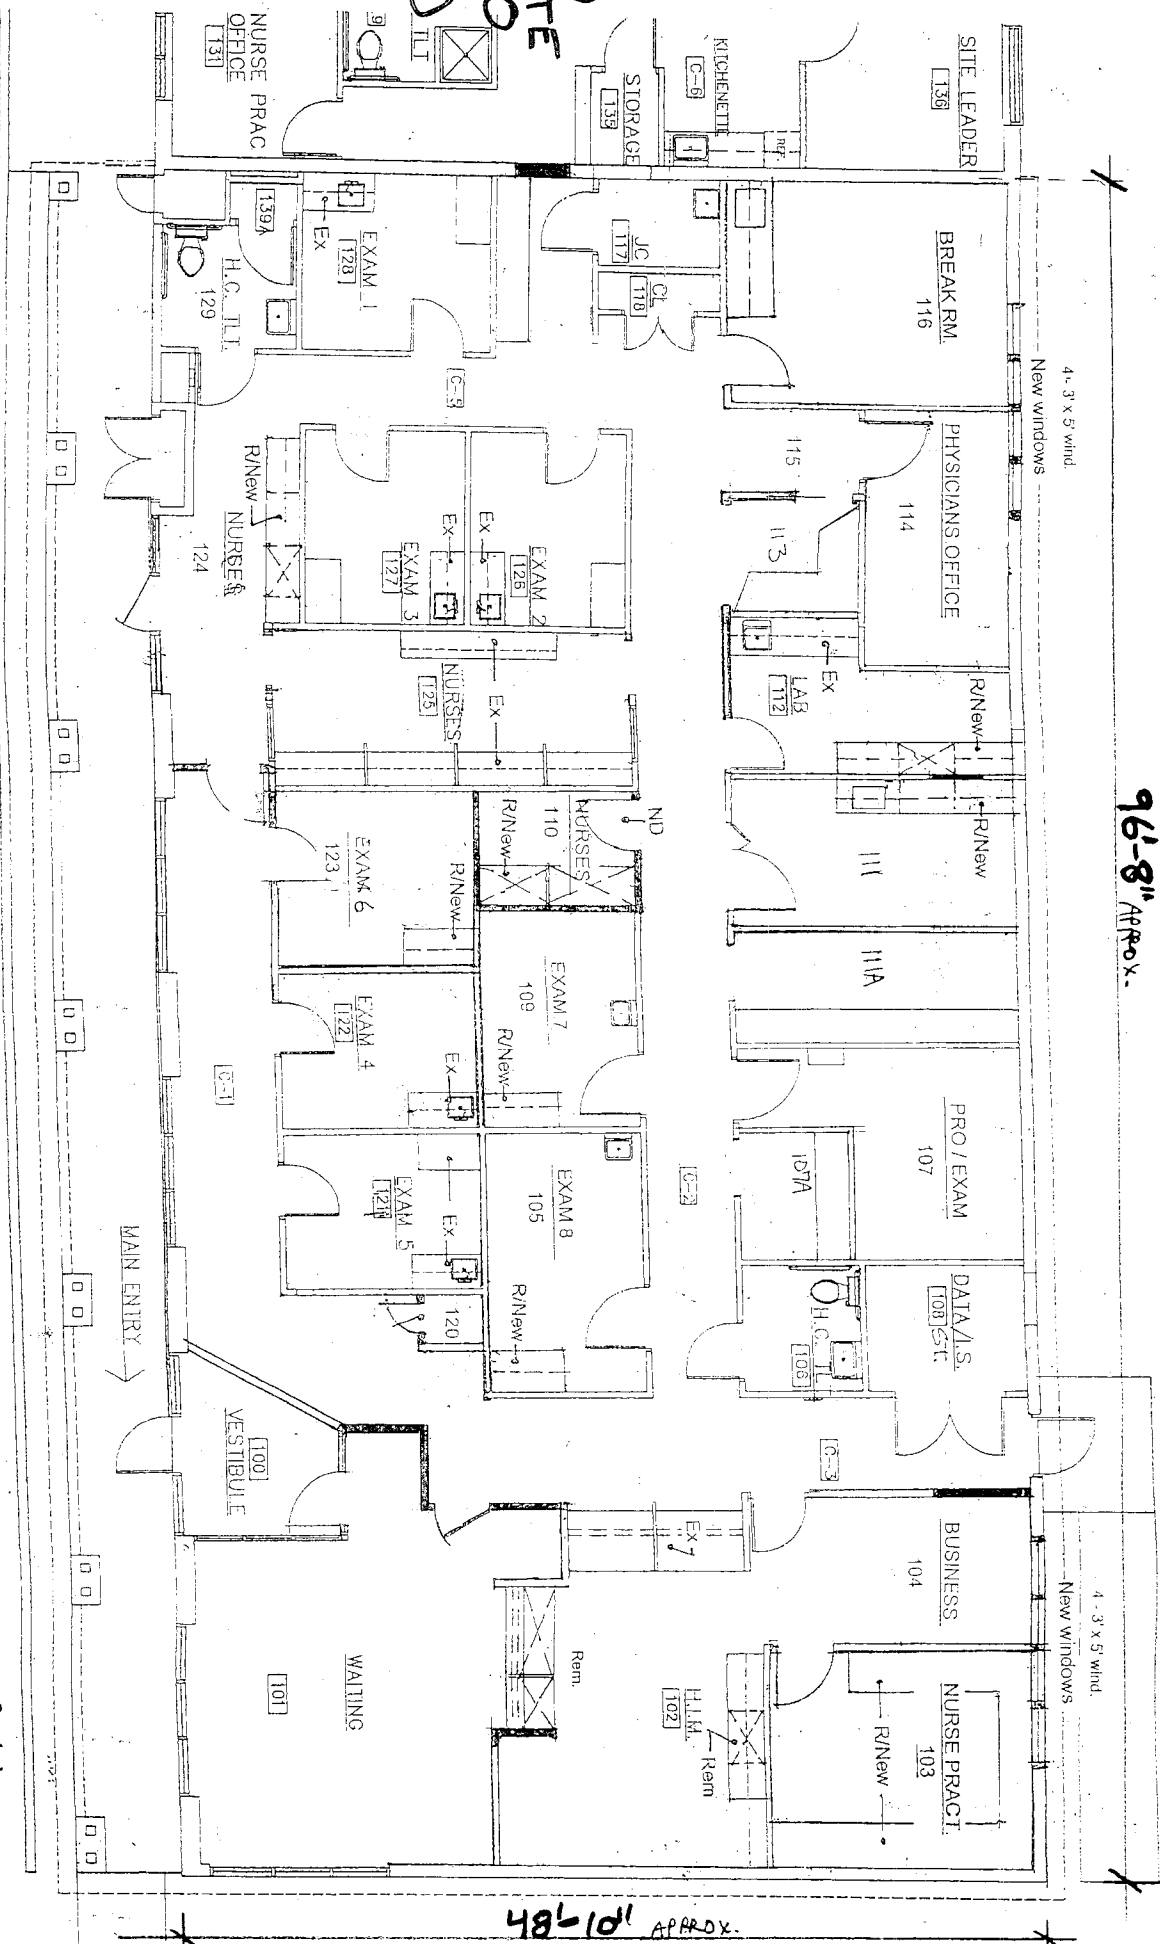

Cabinetry code

EX	Existing
Rem	Remodel existing
R/New	Relocated or new

Symbols

	Existing wall
	New wall

366 DORSET STREET
SO. BURLINGTON, VT.
SOUTH BURLINGTON REALTY CO.
 NEW CONSTRUCTION FOR FOUR SEASONS DERMATOLOGY
 I. S. MERRILL 11/22/2006 SCALE 1/4" = 1'
 JS 9/11/2012

PARKING